
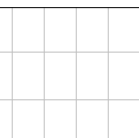
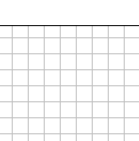




1 FIRST FLOOR PLAN
1/4" = 1'-0"


-  ENGINEERED WOOD FLOORING
-  TILE 1
-  TILE 2
-  CARPET
-  MARMOLEUM

HOUSE AREA
 1ST FLOOR = 1635 S.F.
 2ND FLOOR = 1547 S.F.
 TOTAL = 3182 S.F.
 GARAGE = 850 S.F.
 ROOF DECK = 262 S.F.

NOT FOR CONSTRUCTION


| 1 | DESCRIPTION | DATE |
|----------------|---|----------|
| Issued | | 16030 |
| Project Number | | 16030 |
| Date | | 06.27.17 |
| Drawn By | | NE45 |
| Checked By | | NE45 |
| Copyright: | ALL DRAWN AND WRITTEN INFORMATION APPEARING SHALL NOT BE DUPLICATED, DISCLOSED OR OTHERWISE USED WITHOUT THE WRITTEN CONSENT OF NE45 ARCHITECTURE | |

Sheet Name
FIRST FLOOR PLAN

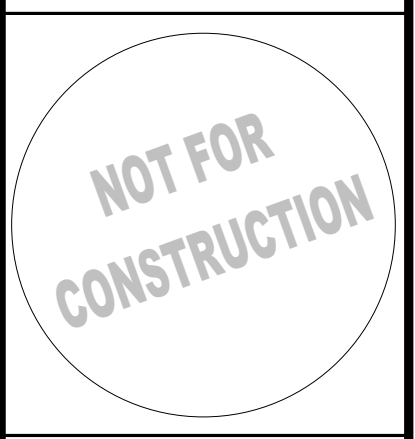

| 1 | DESCRIPTION | DATE |
|----------------|---|----------|
| Issued | | 16030 |
| Project Number | | 06.27.17 |
| Date | | NE45 |
| Drawn By | | NE45 |
| Checked By | | NE45 |
| Copyright: | ALL DRAWN AND WRITTEN INFORMATION APPEARING SHALL NOT BE DUPLICATED, DISCLOSED OR OTHERWISE USED WITHOUT THE WRITTEN CONSENT OF NE45 ARCHITECTURE | |

Sheet Name
SECOND FLOOR PLAN

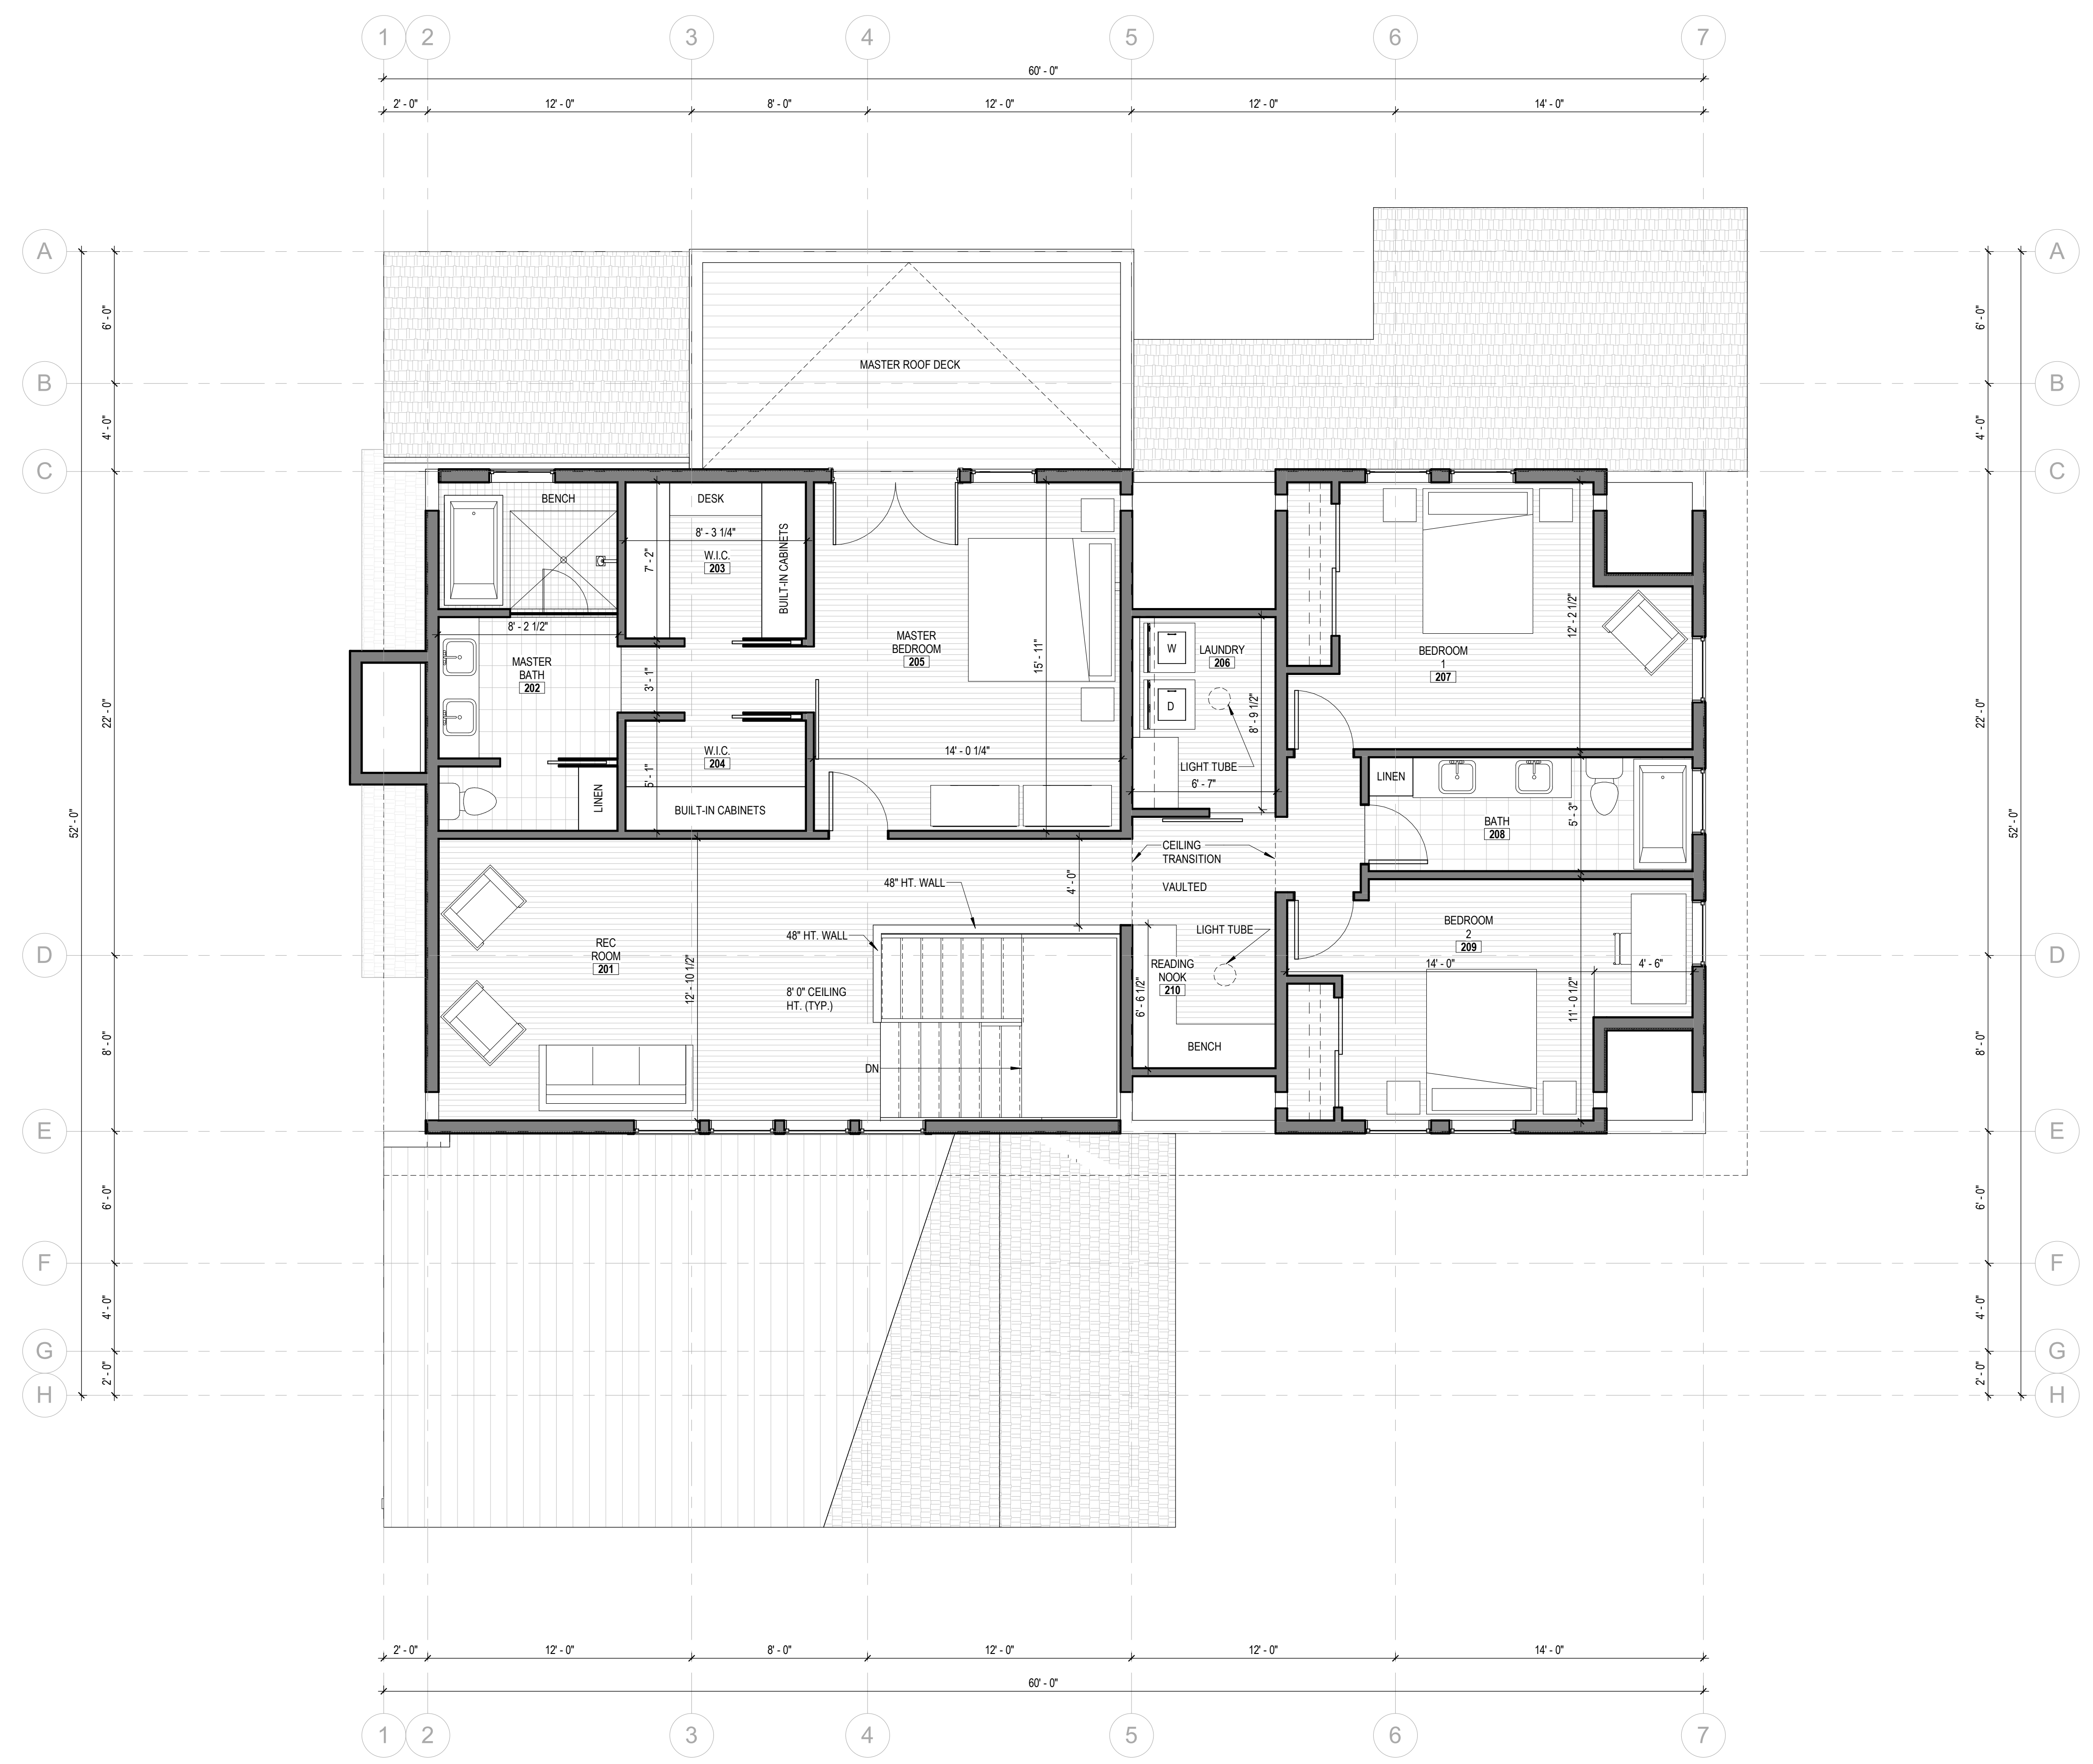

- ENGINEERED WOOD FLOORING
- TILE 1
- TILE 2
- CARPET
- MARMOLEUM

HOUSE AREA
1ST FLOOR = 1635 S.F.
2ND FLOOR = 1547 S.F.
TOTAL = 3182 S.F.

GARAGE = 850 S.F.
ROOF DECK = 262 S.F.

1 SECOND FLOOR PLAN
1/4" = 1'-0"