
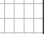





1 OVERALL FLOOR PLAN: FIRST FLOOR  
1/4" = 1'-0"



-  ENGINEERED WOOD FLOORING
-  TILE 1
-  TILE 2
-  CARPET
-  MARMOLEUM

**HOUSE AREA**  
 1ST FLOOR = 1549 S.F.  
 2ND FLOOR = 1311 S.F.  
 TOTAL = 2860 S.F.  
 GARAGE = 769 S.F.  
 ROOF DECK = 262 S.F.



NE45 ARCHITECTURE  
 1627 W. MAIN, ST. SUITE 203  
 BOZEMAN, MT 59715  
 406.539.2173  
 www.ne45arch.com


**FLANDERS - HOUSE A**  
 BLOCK 7 LOT 2



NO.	DESCRIPTION	DATE
1	ISSUED	
2	REVISED	
3	REVISED	
4	REVISED	
5	REVISED	
6	REVISED	
7	REVISED	
8	REVISED	
9	REVISED	
10	REVISED	



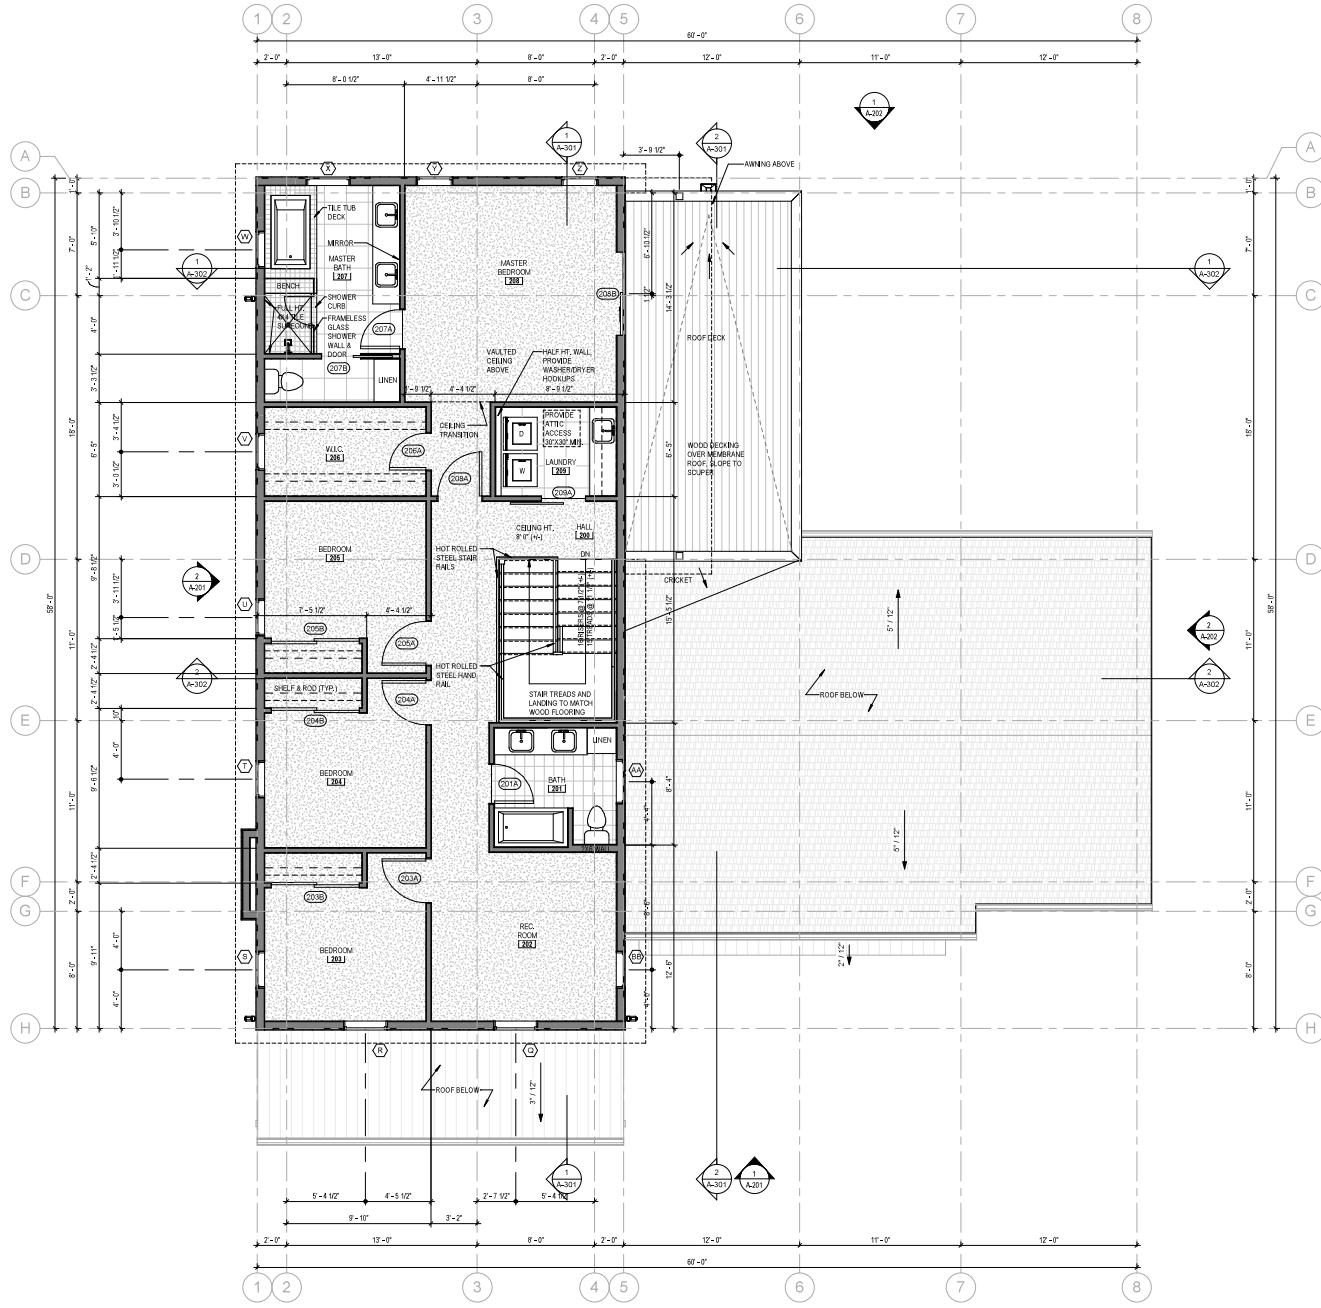


Sheet Name  
**FIRST FLOOR PLAN**

**A-101**



1 SECOND FLOOR PLAN  
1/4" = 1'-0"



-  ENGINEERED WOOD FLOORING
-  TILE 1
-  TILE 2
-  CARPET
-  MARBLE/LEUM

**HOUSE AREA**  
 1ST FLOOR = 1549 S.F.  
 2ND FLOOR = 1311 S.F.  
 TOTAL = 2860 S.F.  
 GARAGE = 769 S.F.  
 ROOF DECK = 282 S.F.



NE45 ARCHITECTURE  
 1637 W. MAIN, ST. SUITE 203  
 BOZEMAN, MT 59715  
 406.539.2113  
 www.ne45arch.com

**FLANDERS - HOUSE A**  
 BLOCK 7 LOT 2



NO.	DESCRIPTION	DATE
1	ISSUED ARCHITECTURE	05/11/17
2	REVISION	05/11/17
3	REVISION	05/11/17
4	REVISION	05/11/17
5	REVISION	05/11/17

Sheet Name  
**SECOND FLOOR PLAN**

**A-102**