



1 FIRST FLOOR PLAN
1/4" = 1'-0"

OVERALL SQUARE FOOTAGE
FIRST FLOOR = 1513 SF
SECOND FLOOR = 1445 SF
TOTAL = 2958 SF
GARAGE = 598 SF

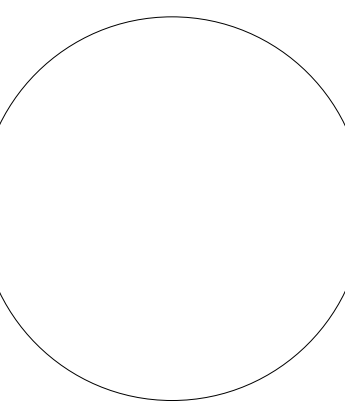


1	DESCRIPTION	DATE
Issued		16030
Project Number		04-13-2016
Date		Author
Drawn By		Checker
Checked By		
Copyright:	ALL DRAWN AND WRITTEN INFORMATION APPEARING SHALL NOT BE DUPLICATED, DISCLOSED OR OTHERWISE USED WITHOUT THE WRITTEN CONSENT OF NE45 ARCHITECTURE	

Sheet Name
FIRST FLOOR PLAN

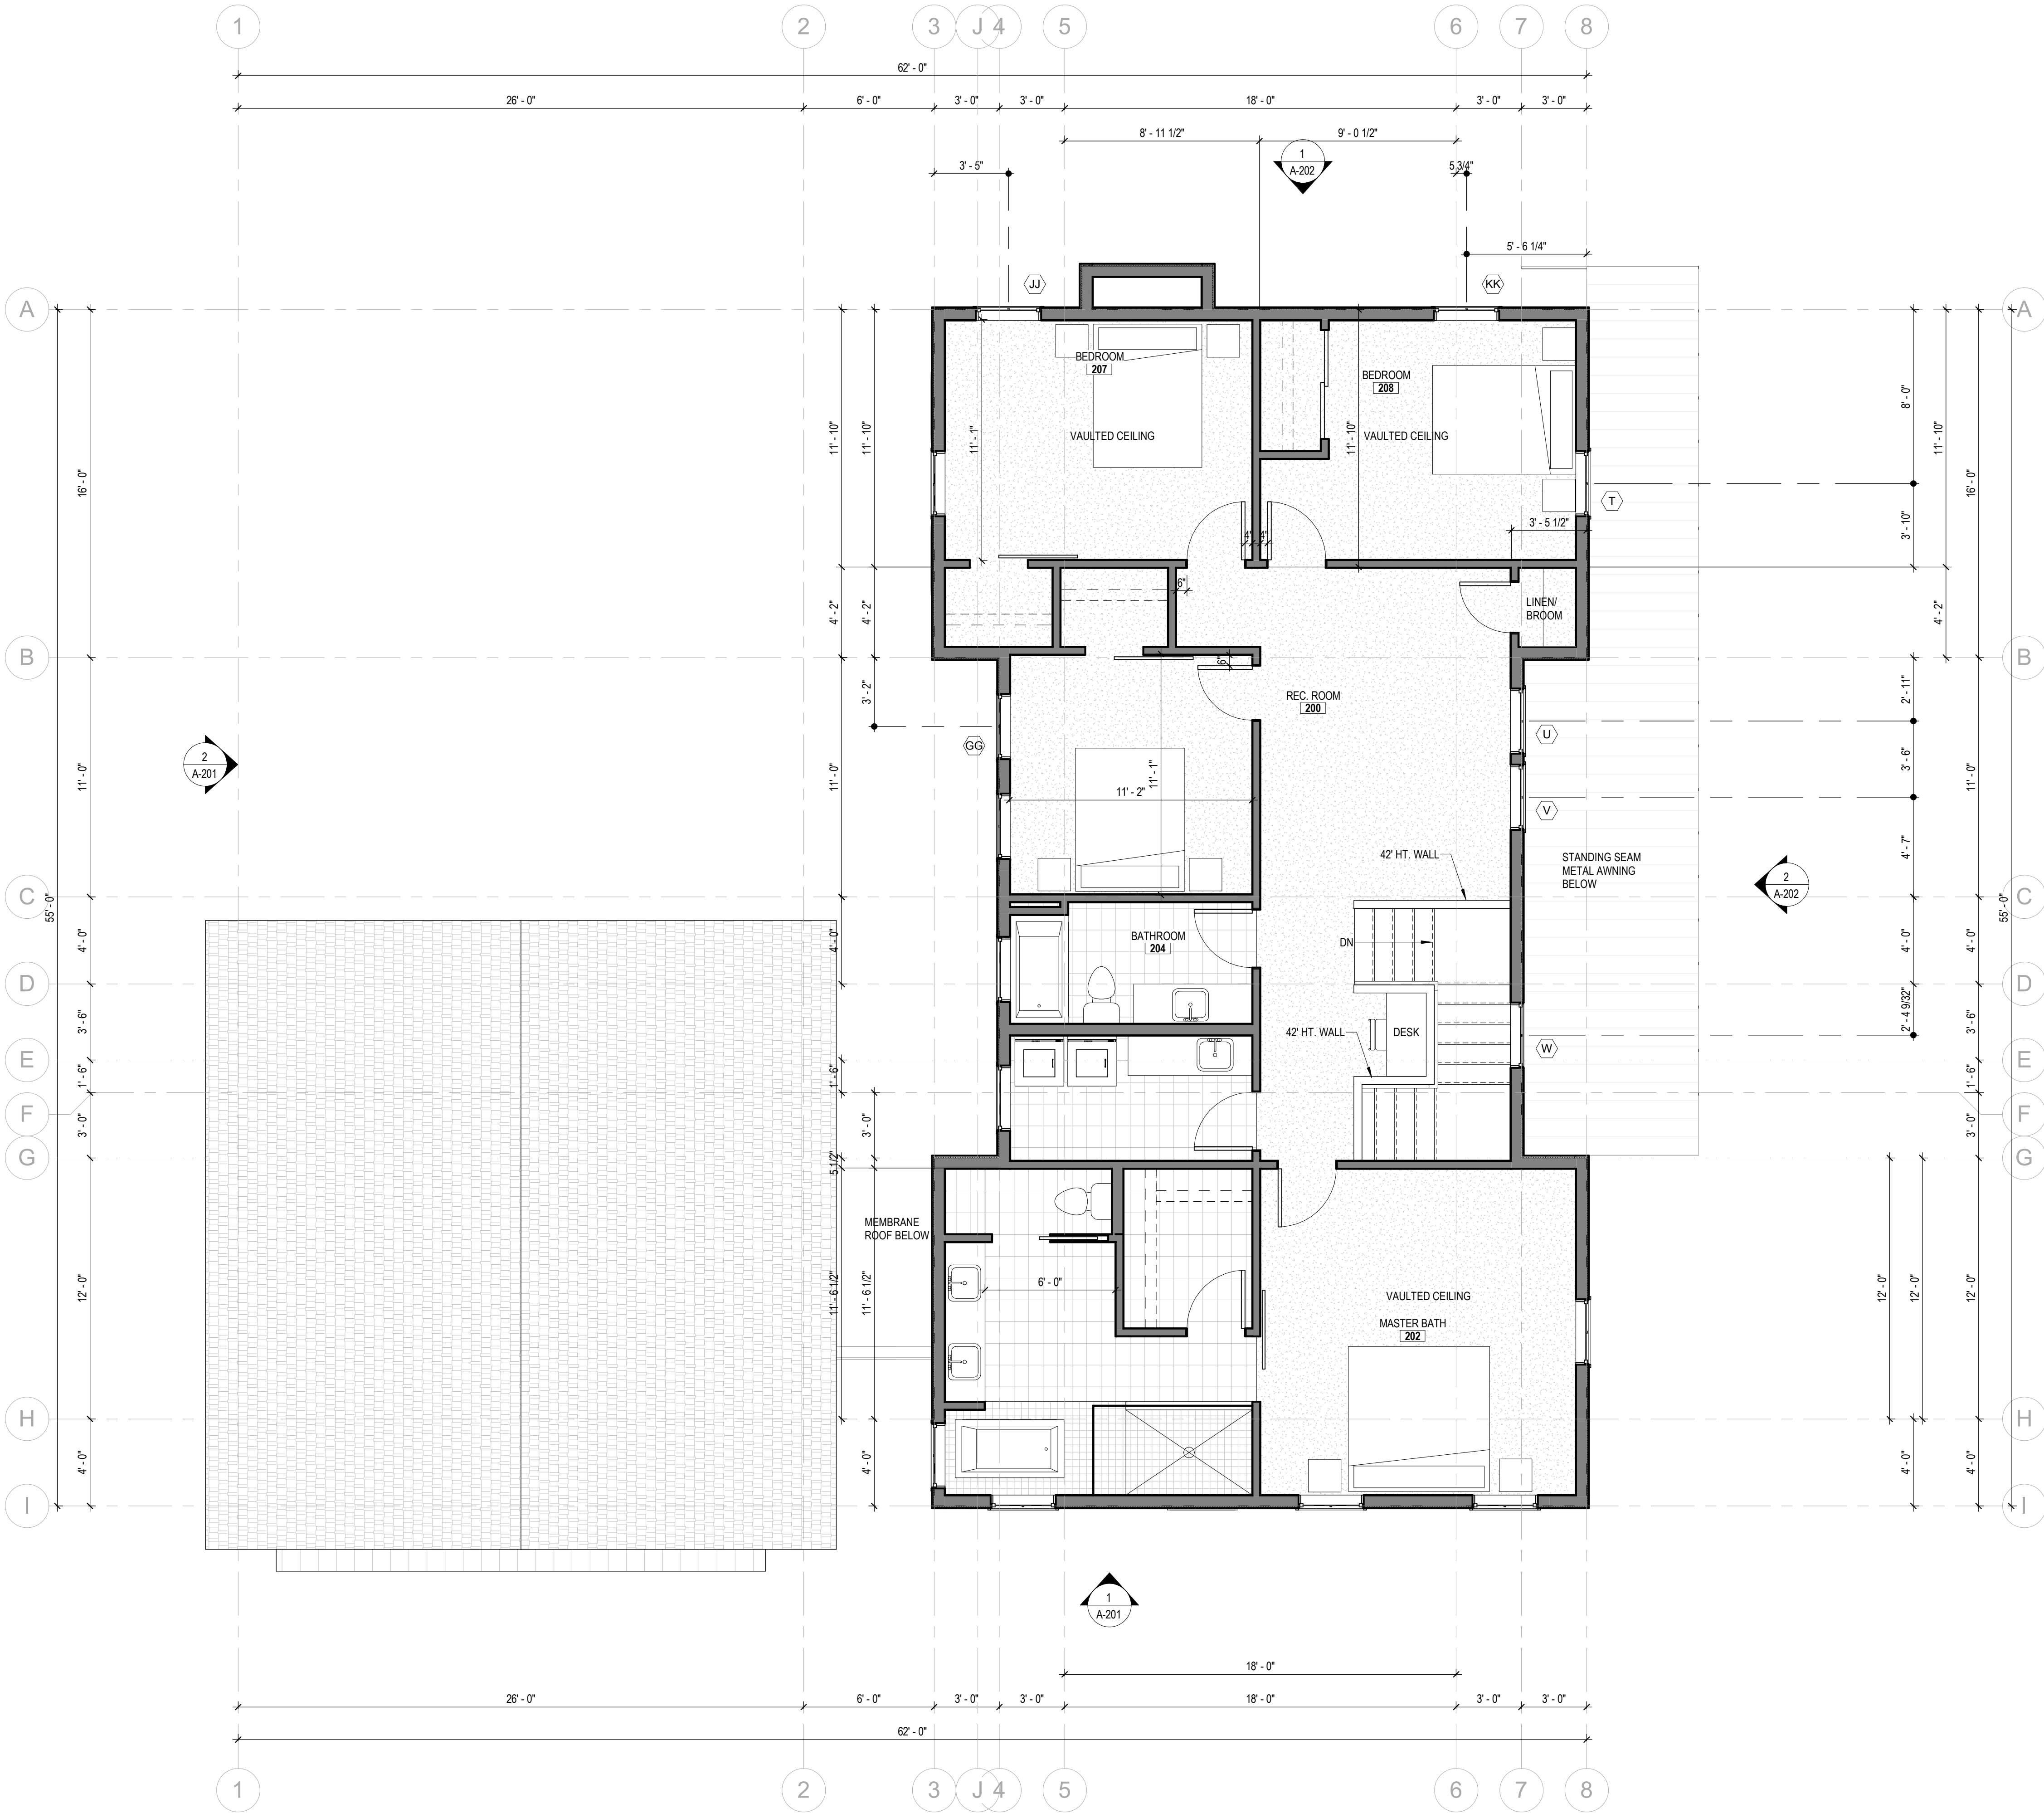


1 SECOND FLOOR PLAN
1/4" = 1'-0"

OVERALL SQUARE FOOTAGE
FIRST FLOOR = 1513 SF
SECOND FLOOR = 1445 SF
TOTAL = 2958 SF
GARAGE = 598 SF

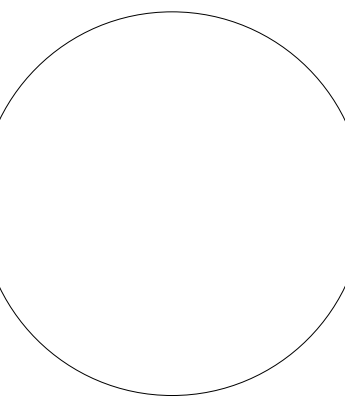

1	DESCRIPTION	DATE
Issued		16030
Project Number		04-13-2016
Date		NE45
Drawn By		NE45
Checked By		NE45
Copyright:	ALL DRAWN AND WRITTEN INFORMATION APPEARING SHALL NOT BE DUPLICATED, DISCLOSED OR OTHERWISE USED WITHOUT THE WRITTEN CONSENT OF NE45 ARCHITECTURE	

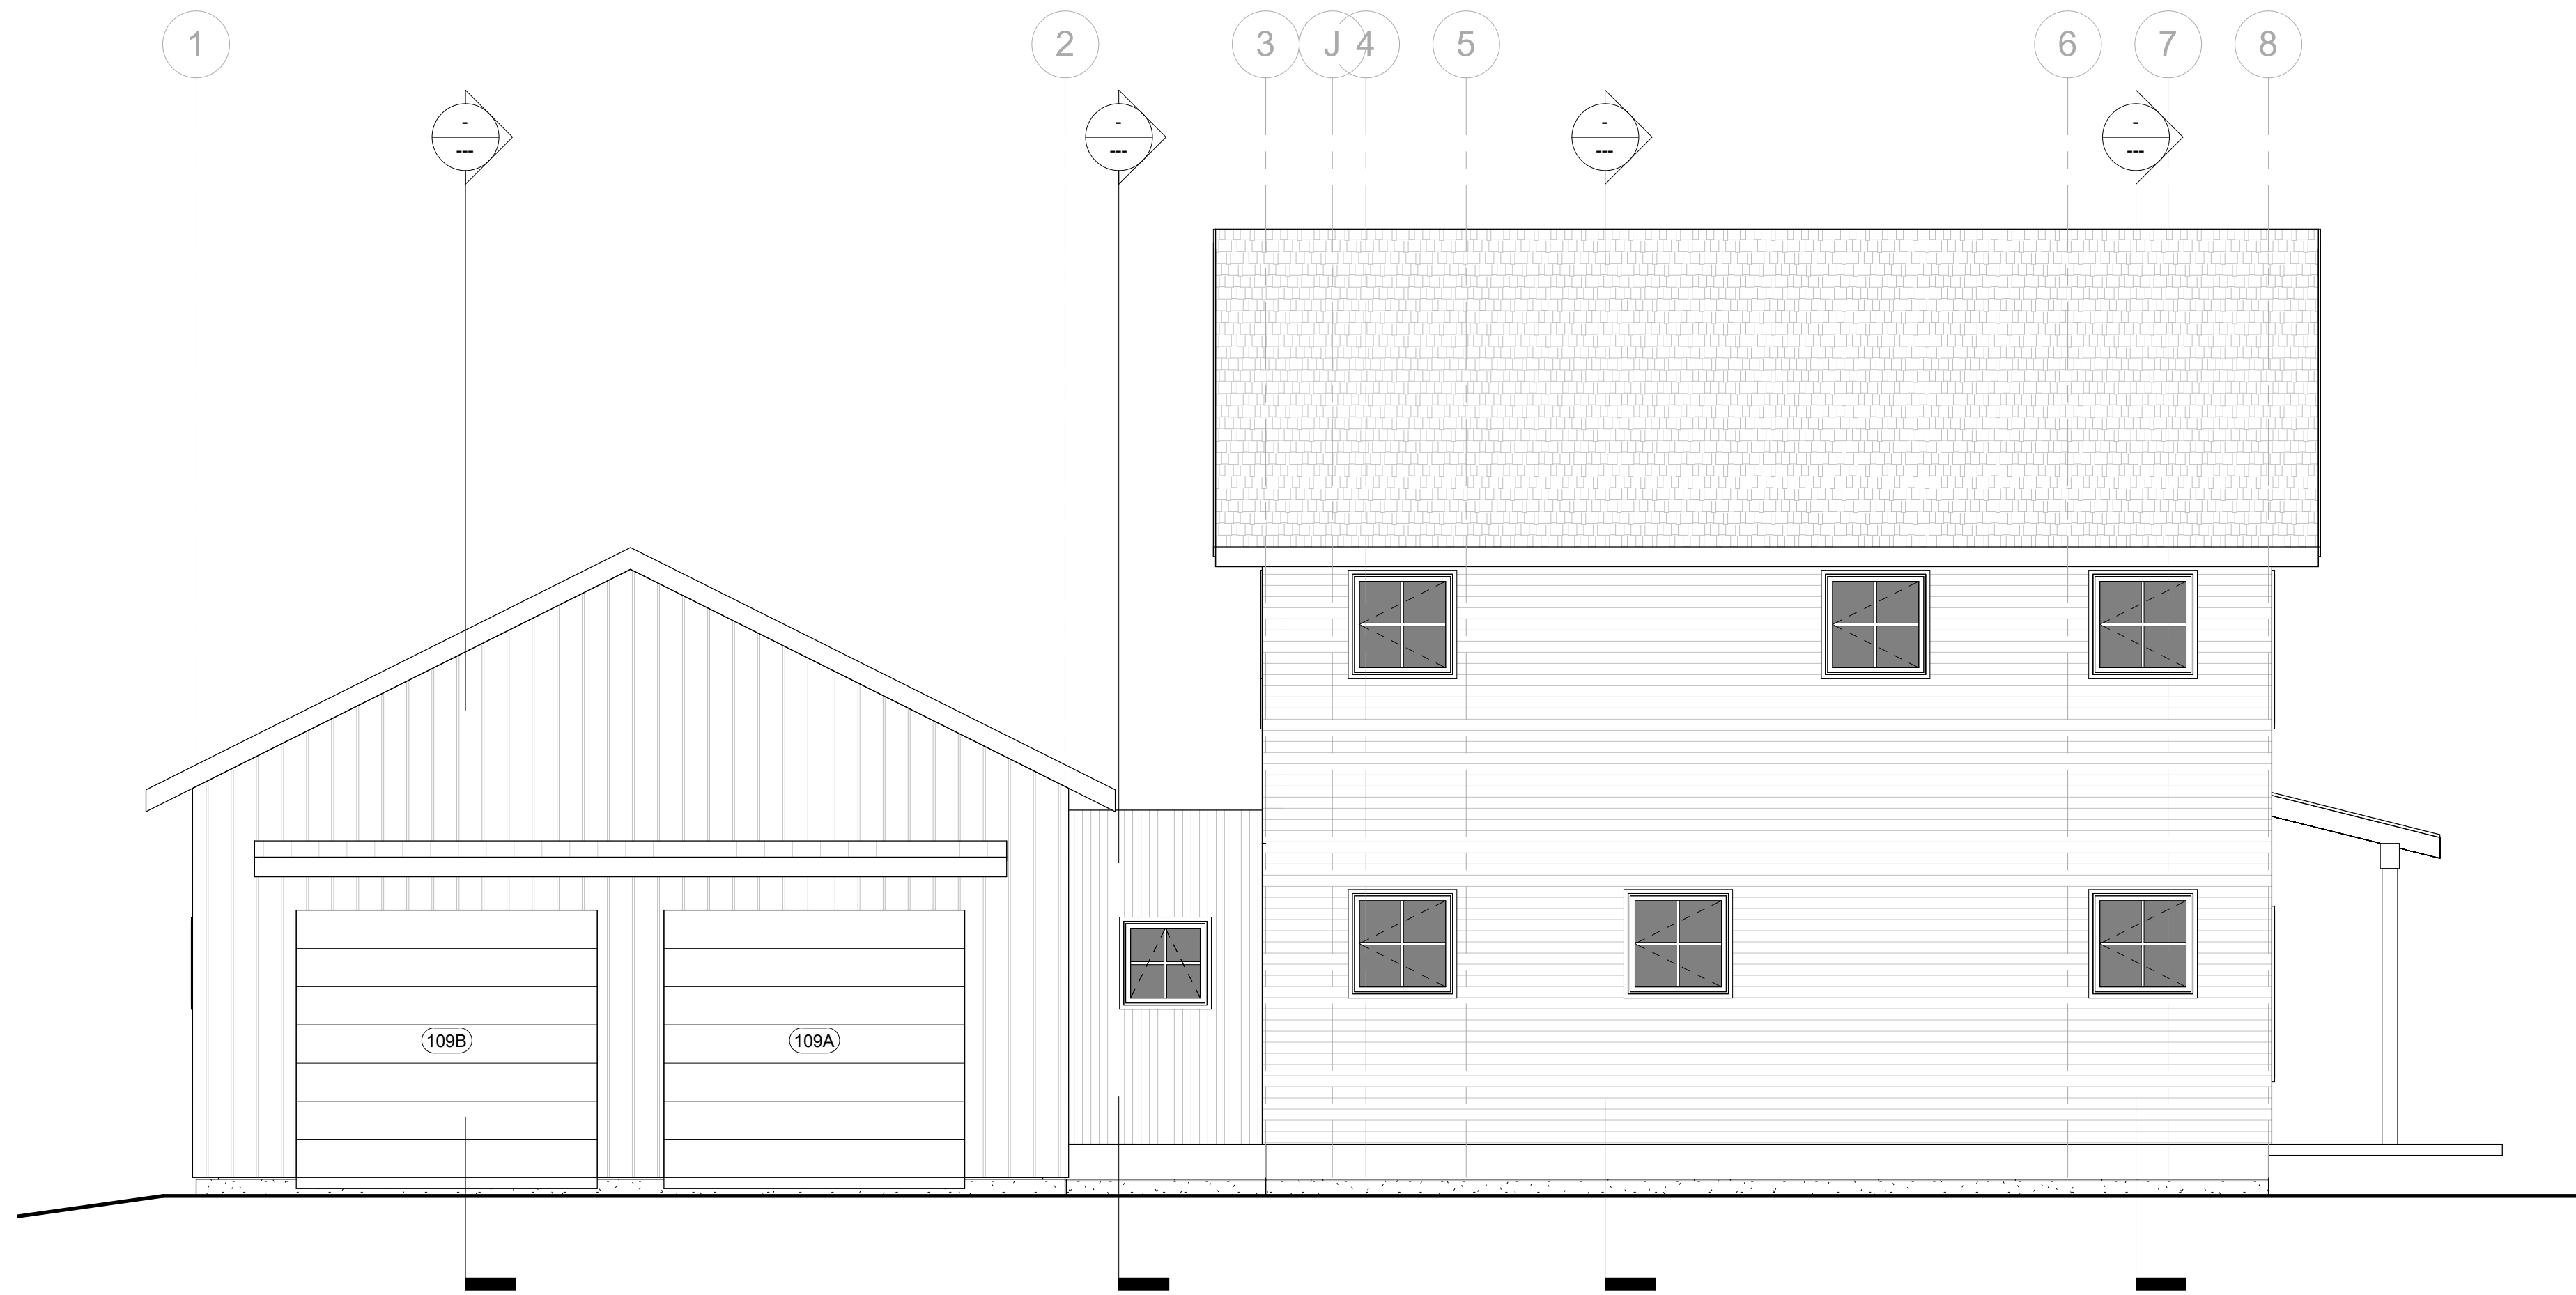


1 SOUTH
1/4" = 1'-0"




2 WEST
1/4" = 1'-0"

FLANDERS HOUSE C

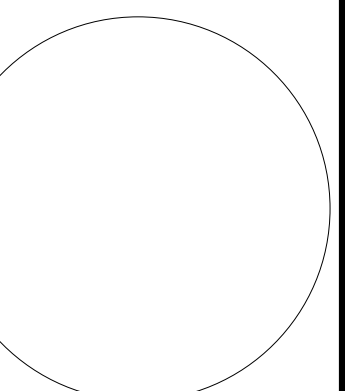

1	DESCRIPTION	DATE
Issued		
Project Number	16030	
Date	04-13-2018	
Drawn By	Author	
Checked By	Checker	
Copyright: ALL DRAWN AND WRITTEN INFORMATION APPEARING SHALL NOT BE DUPLICATED, DISCLOSED OR OTHERWISE USED WITHOUT THE WRITTEN CONSENT OF NE45 ARCHITECTURE		


Sheet Name
EXTERIOR
ELEVATIONS

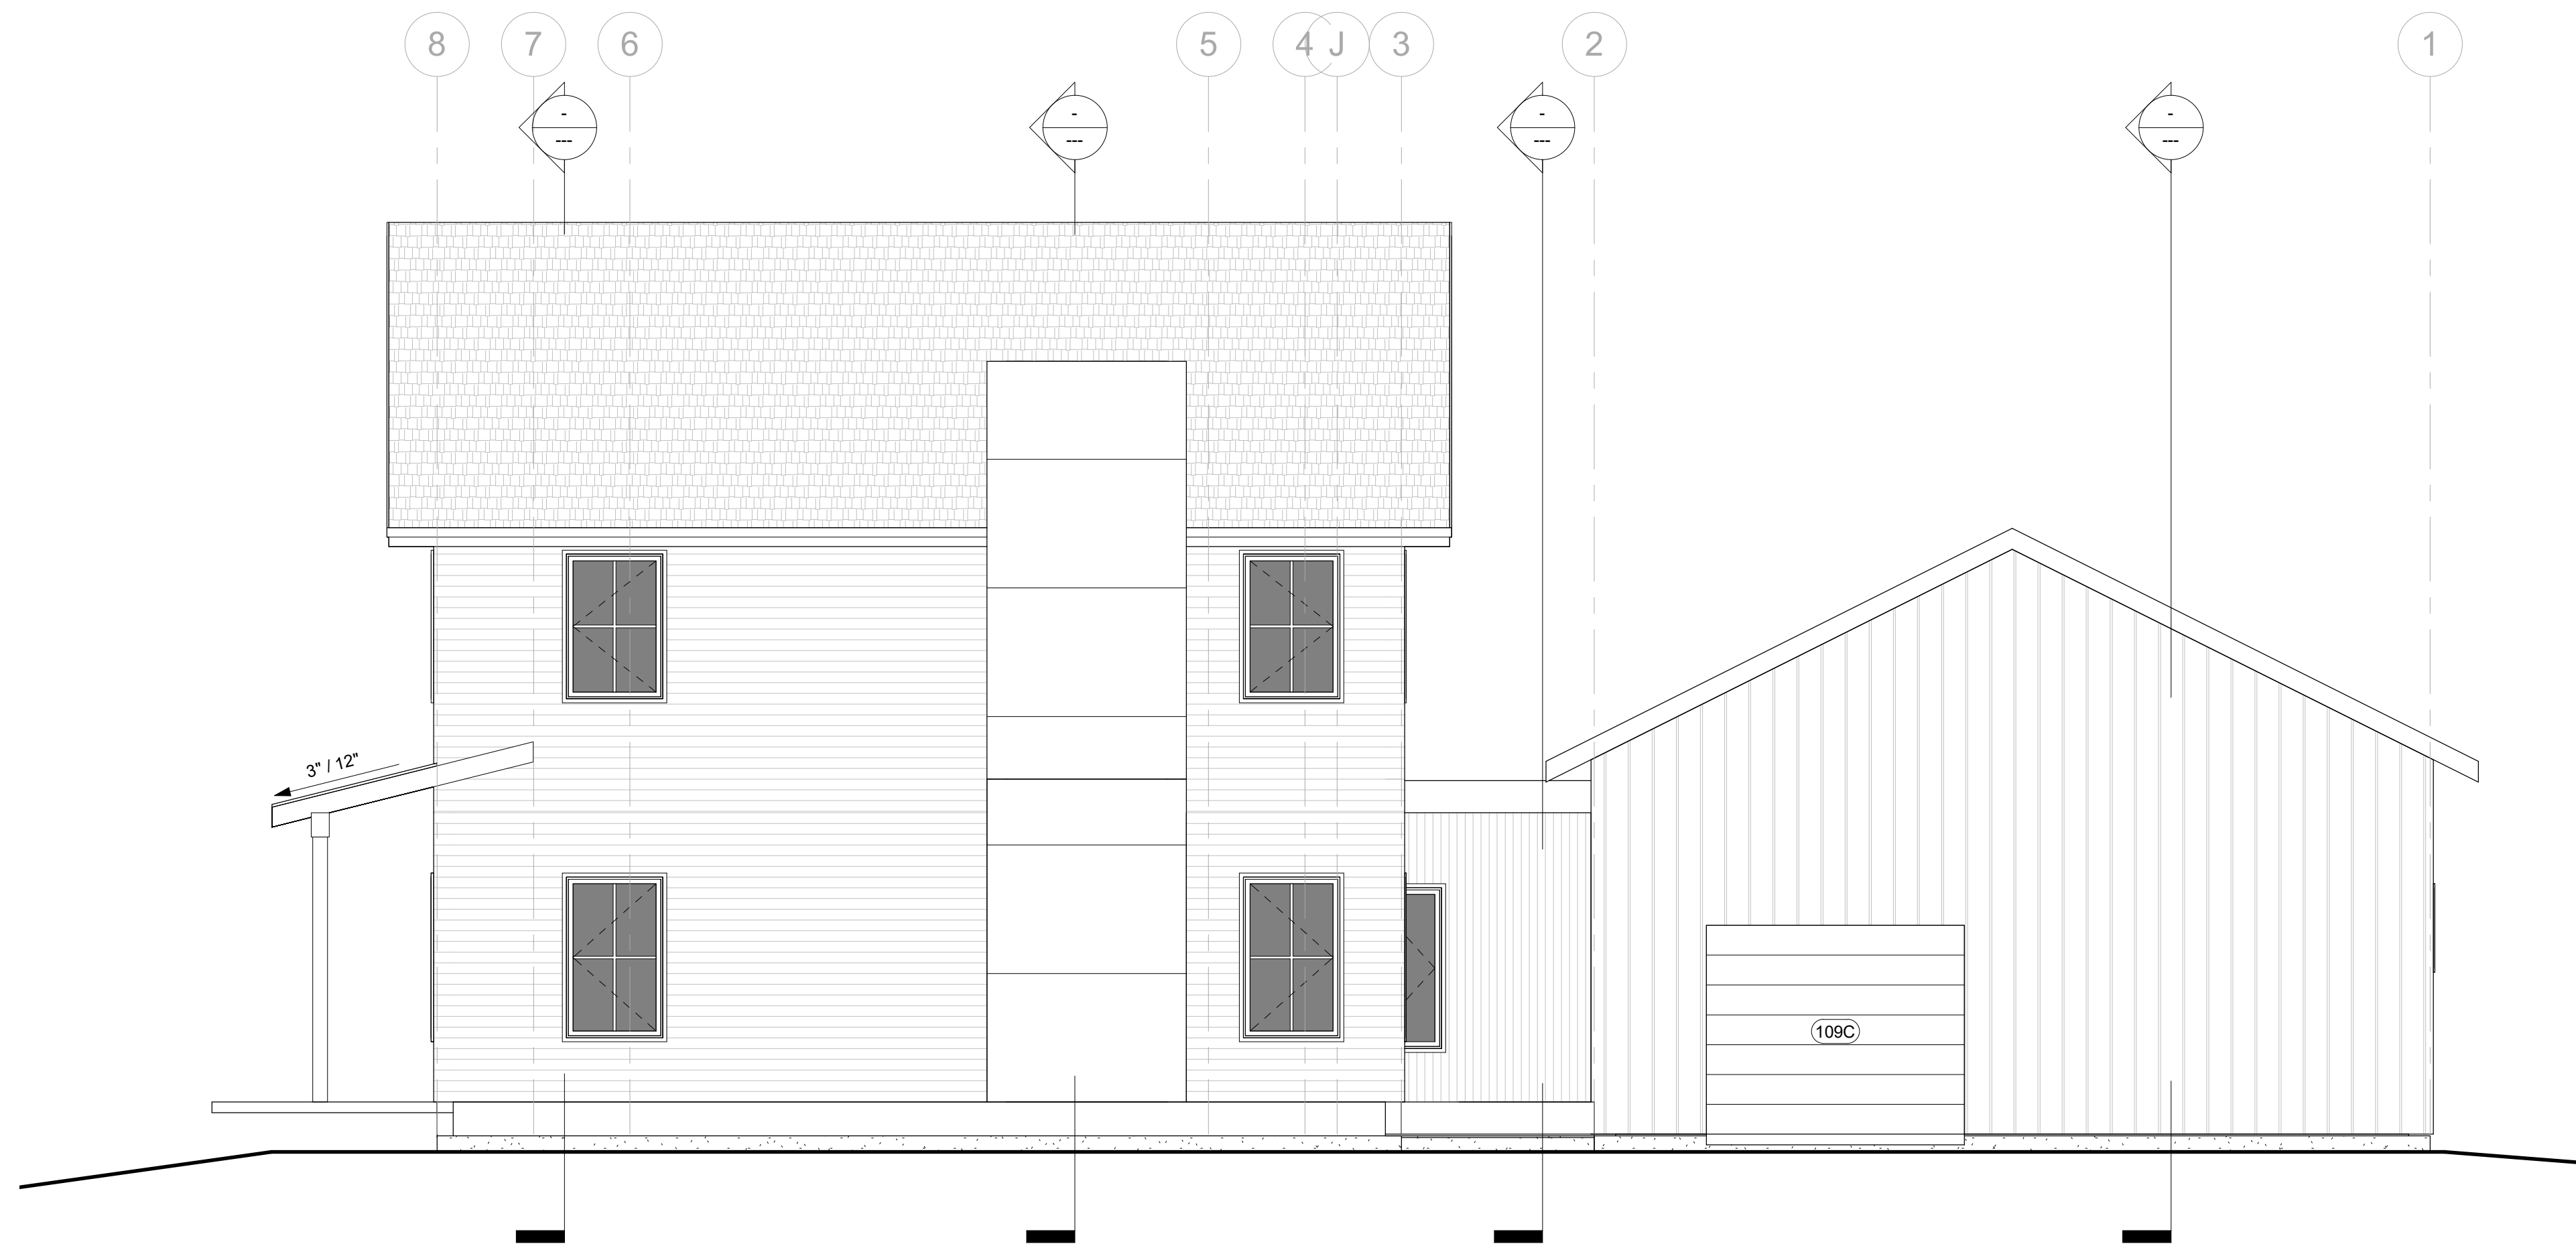

1 NORTH
1/4" = 1'-0"



2 EAST
1/4" = 1'-0"

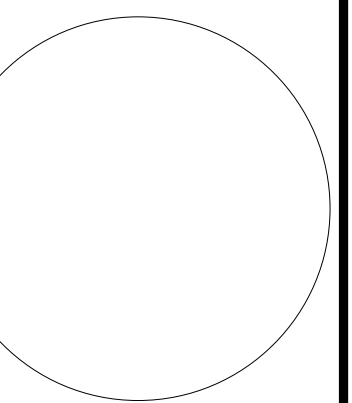

1	DESCRIPTION	DATE
Issued		
Project Number	16030	
Date	04-13-2016	
Drawn By	Author	
Checked By:	Checker	
Copyright: ALL DRAWN AND WRITTEN INFORMATION APPEARING SHALL NOT BE DUPLICATED, DISCLOSED OR OTHERWISE USED WITHOUT THE WRITTEN CONSENT OF NE45 ARCHITECTURE		

Sheet Name
EXTERIOR
ELEVATIONS