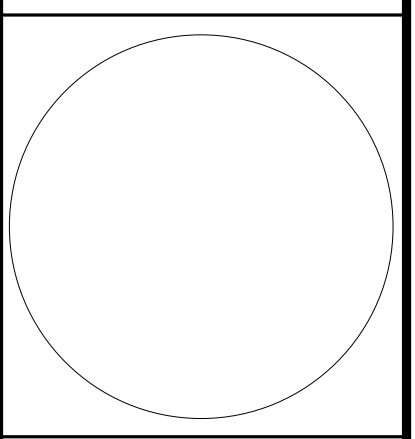


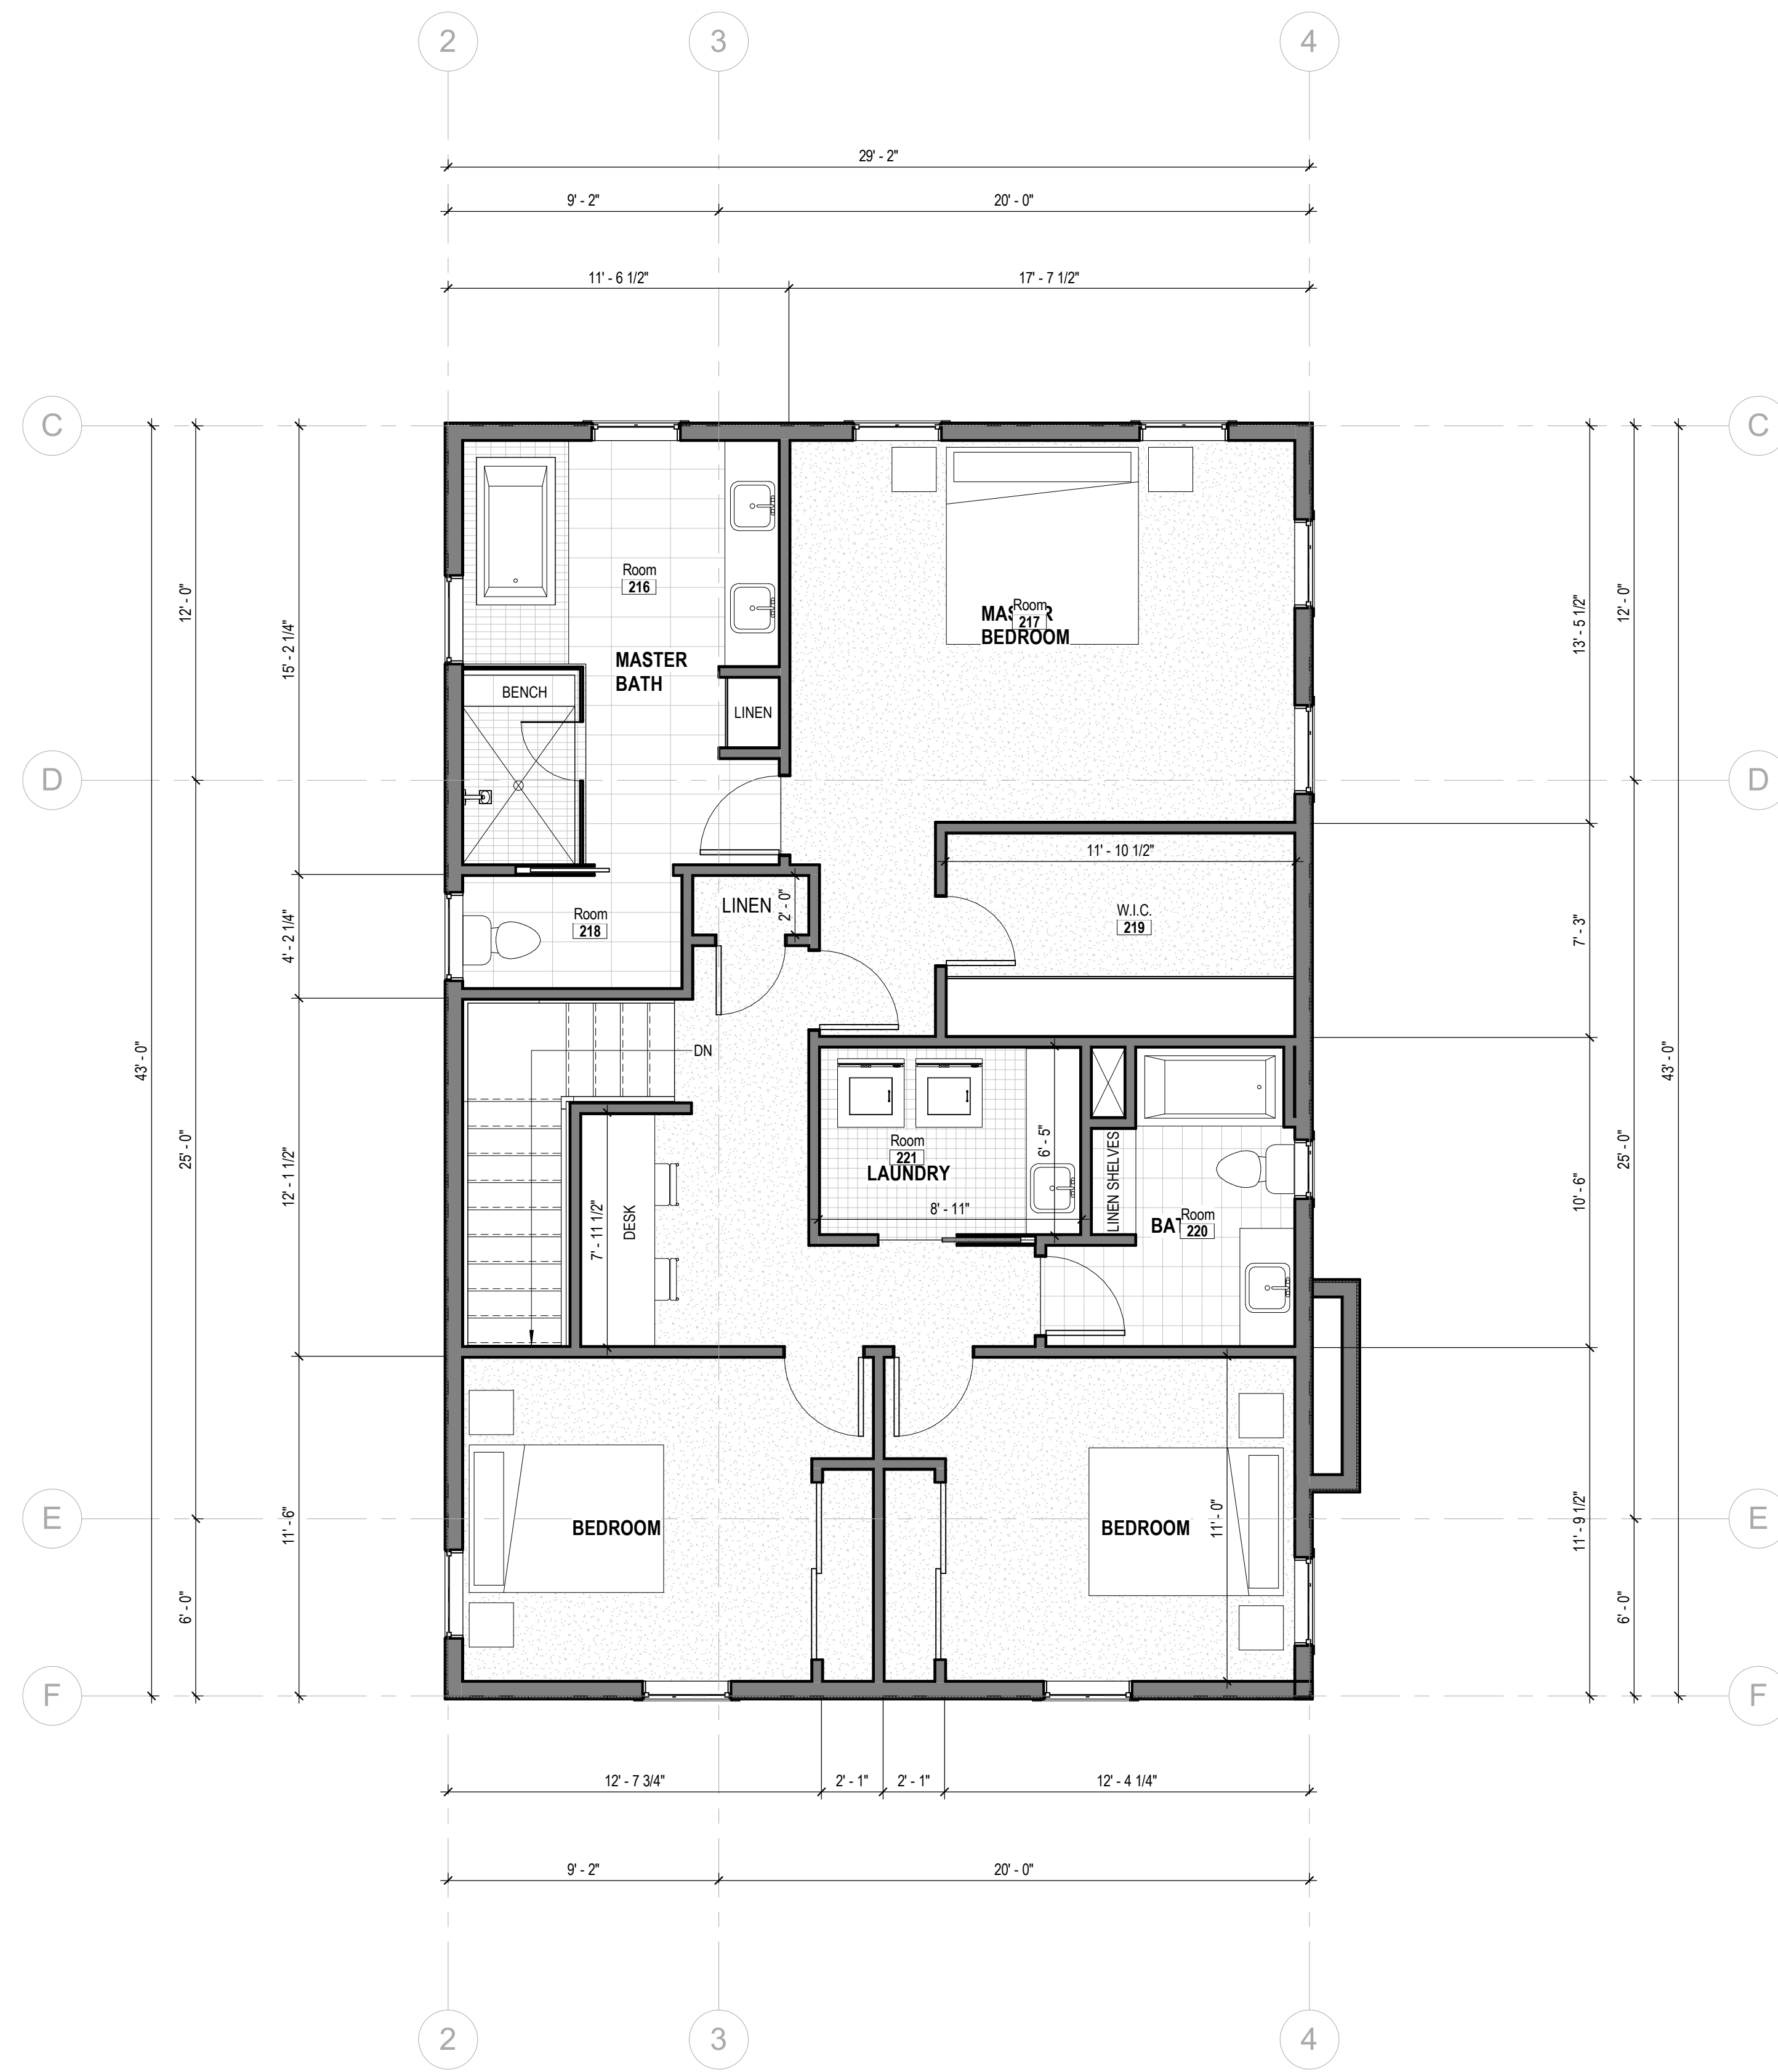
**1** FIRST FLOOR PLAN  
1/4" = 1'-0"



**HOUSE AREA**  
**1ST FLOOR = 1295 SF**  
**2ND FLOOR = 1200 SF**  
**TOTAL = 2495 SF**  
**GARAGE = 610 SF**

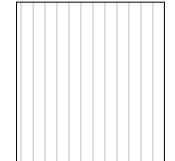
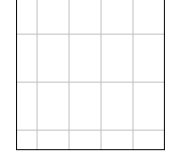
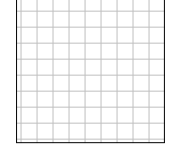
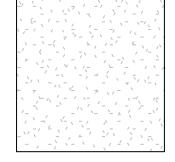
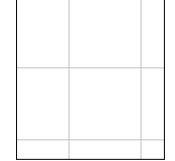


1	DESCRIPTION	DATE
Issued		
Project Number		
Date	10-05-17	
Drawn By	NE45	
Checked By	NE45	
Copyright:	ALL DRAWN AND WRITTEN INFORMATION APPEARING SHALL NOT BE DUPLICATED, DISCLOSED OR OTHERWISE USED WITHOUT THE WRITTEN CONSENT OF NE45 ARCHITECTURE	

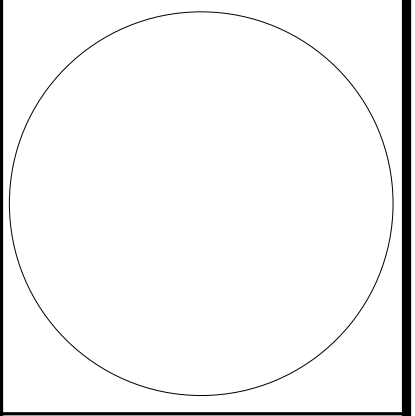


1 SECOND FLOOR PLAN  
1/4" = 1'-0"

**MECHANICAL & PLUMBING NOTES:**  
 -WATER HEATER: BRADFORD WHITE  
 -FUEL: ELECTRIC  
 -EFFICIENCY: 95%  
 -CAPACITY: 50 GAL  
 -HEATING SYSTEM: ARMSTRONG SINGLE STAGE 4 TON 90,000 BTU

-  ENGINEERED WOOD FLOORING
-  TILE 1
-  TILE 2
-  CARPET
-  MARMOLEUM

**HOUSE AREA**  
 1ST FLOOR = 1295 SF  
 2ND FLOOR = 1200 SF  
 TOTAL = 2495 SF  
 GARAGE = 610 SF



1	DESCRIPTION	DATE
Issued		
Project Number		
Date	10-05-17	
Drawn By	Author	
Checked By	Checker	
Copyright:		
ALL DRAWN AND WRITTEN INFORMATION APPEARING SHALL NOT BE DUPLICATED, DISCLOSED OR OTHERWISE USED WITHOUT THE WRITTEN CONSENT OF NE45 ARCHITECTURE		